


THESE PLANS HAVE BEEN PREPARED
 FOR THE PURPOSES OF THE PROJECT
 AND ARE NOT TO BE USED FOR ANY
 OTHER PURPOSES WITHOUT THE WRITTEN
 CONSENT OF THE ENGINEER.

WELL DATA		
WELL #	DEPTH	72 HR DRAWDOWN @ 450 GPM
1	26'	+0.1'
2	536'	26.13'
3	519'	40.26'
4	500'	21.69'
5	25'	0.02'
6	206'	3.01'
7	26'	0.06'
8	220'	13.92'
9	500'	13.74'
10	500'	10.72'

BENCHMARK INFORMATION:
 ALL BENCHMARKS ARE TO BE SET BY THE
 CONTRACTOR AND VERIFIED BY THE
 ENGINEER.



PRELIMINARY
 KOHLER CO.
 DATE: 11/11/2014
 SCALE: 1"=600'
 PROJECT: WWT

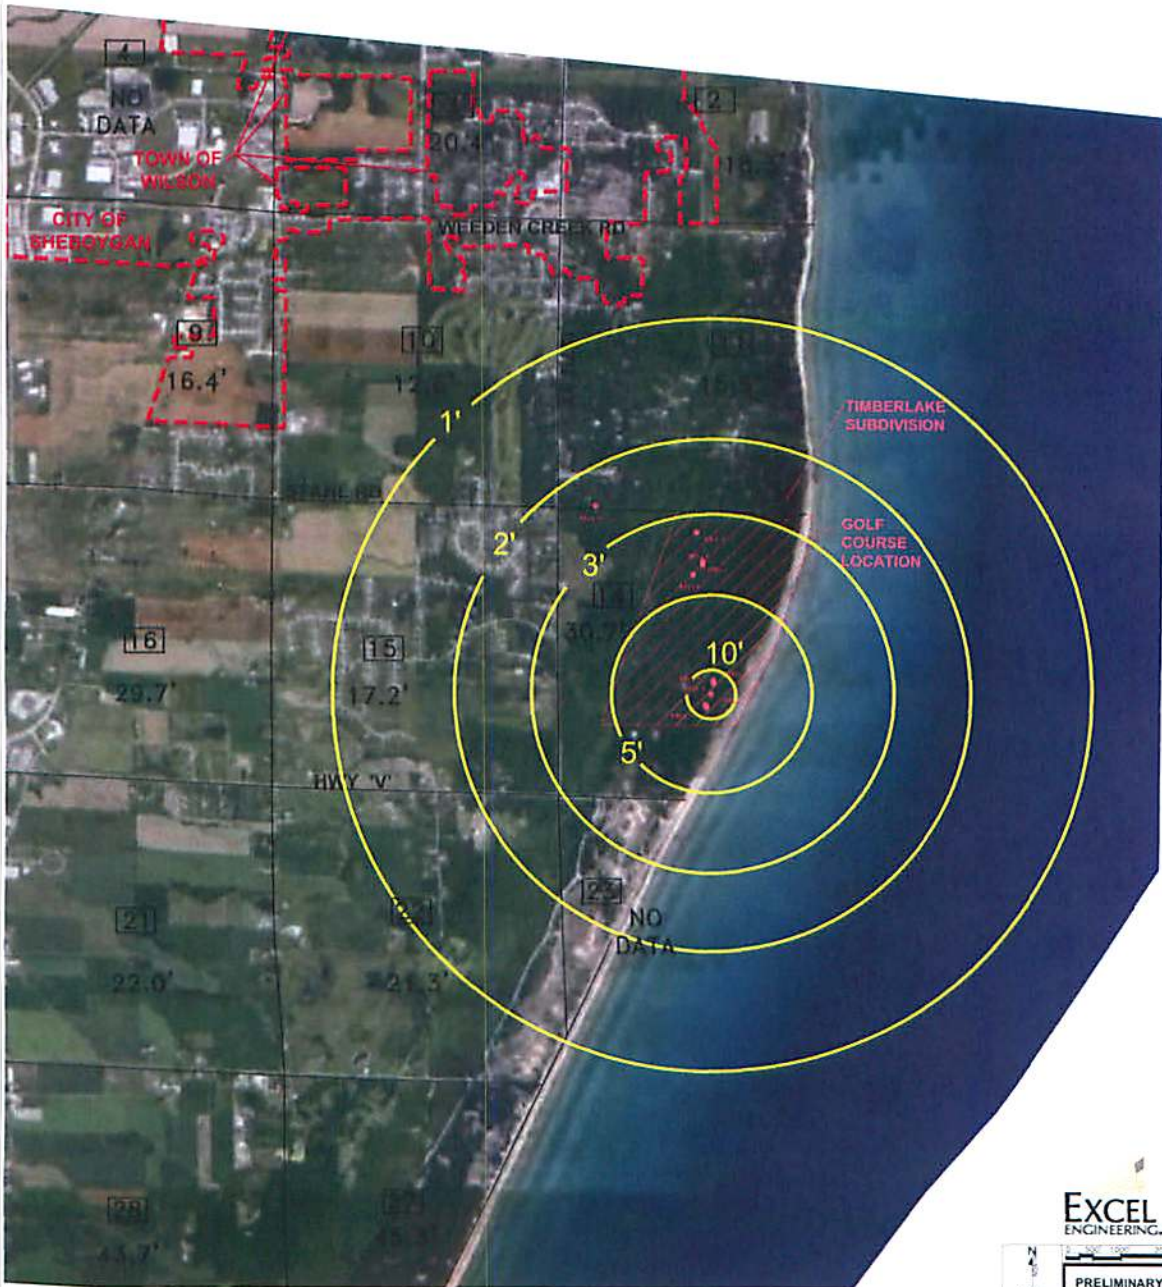


--- CORPORATE LIMITS
 [] SECTION
 XX.X' AVERAGE WELL DRAWDOWN WITHIN SECTION BASED ON PUMPING LOGS
 X' ANTICIPATED AQUIFER DRAWDOWN DURING ON SITE PUMPING

DRAWDOWN CONTOUR	DISTANCE FROM PUMPING WELL
10'	450'
5'	1,835'
3'	3,315'
2'	4,715'
1'	6,925'

EXCEL ENGINEERING
 PRELIMINARY
KOHLER CO.
 DATE: 12/16/2014
 DRAWDOWN CONTOUR MAP 1003

SCALE: 1" = 1000'
 DATE: 12/16/2014
 DRAWING NO.: 1003

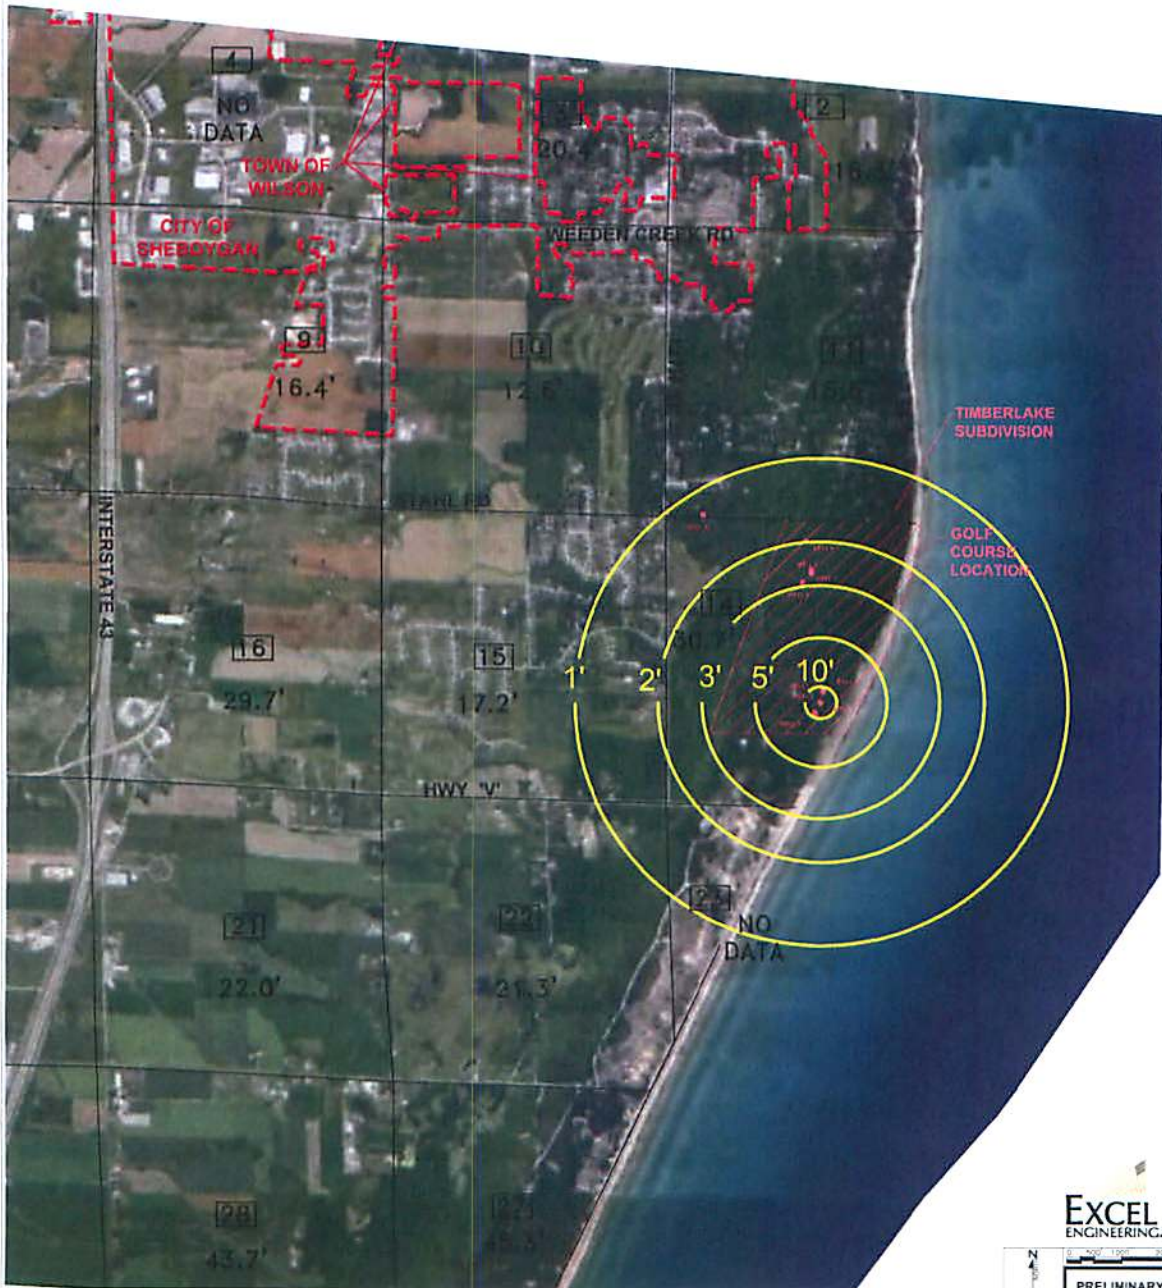

- CORPORATE LIMITS
- XX SECTION
- XX.X' AVERAGE WELL DRAWDOWN WITHIN SECTION BASED ON PUMPING LOSS
- ANTICIPATED AQUIFER DRAWDOWN DURING ON SITE PUMPING

DRAWDOWN CONTOUR	DISTANCE FROM PUMPING WELL
5'	1,182'
3'	2,155'
2'	2,883'
1'	4,493'

EXCEL ENGINEERING

PRELIMINARY


KOHLER CO.

DATE: 12/14/2014

SCALE: 1" = 1000'

DRAWDOWN CONTOUR MAP (04)

 DATE: 12/14/2014
 SCALE: 1" = 1000'
 DRAWDOWN CONTOUR MAP (04)

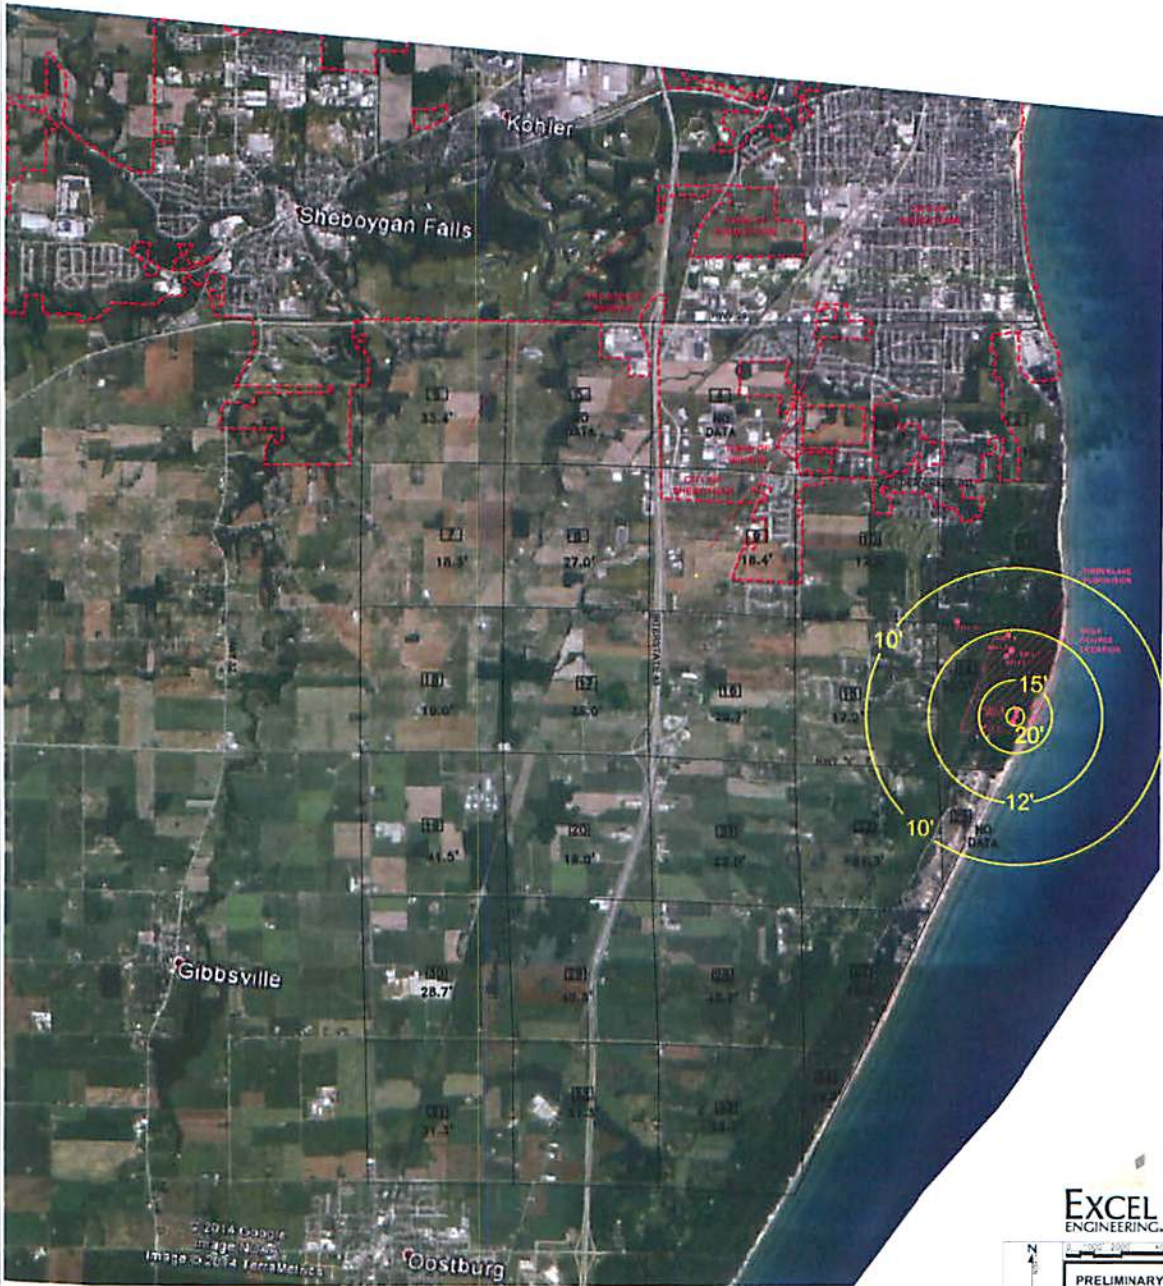

- CORPORATE LIMITS
- XX.X' SECTION
- XX.X' AVERAGE WELL DRAWDOWN WITHIN SECTION BASED ON PUMPING LOSS
- X- ANTICIPATED AQUIFER DRAWDOWN DURING ON SITE PUMPING

DRAWDOWN CONTOUR	DISTANCE FROM PUMPING WELL
20'	350'
15'	1,245'
12'	3,120'
10'	5,455'

EXCEL ENGINEERING

PRELIMINARY

KOHLER CO.

450 07W COUNTY ROAD DRAWDOWN CONTOUR MAP
 53001 KOHLER, WISCONSIN
 TOWN OF WILSON
 SHEBOYGAN COUNTY

DATE: 11/20/2014

SCALE: 1"=2000'
 TECHNICAL SERVICES

DRAWDOWN CONTOUR MAP DC